


Consultant  
Address  
Phone  
Fax  
e-mail

Consultant  
Address  
Phone  
Fax  
e-mail


Consultant  
Address  
Phone  
Fax  
e-mail

Consultant  
Address  
Phone  
Fax  
e-mail


Consultant  
Address  
Phone  
Fax  
e-mail

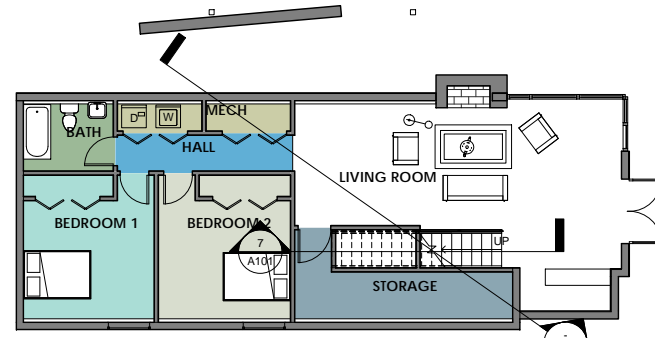


- BATH
- BEDROOM 1
- BEDROOM 2
- HALL
- LIVING
- LIVING ROOM
- MECH
- STORAGE

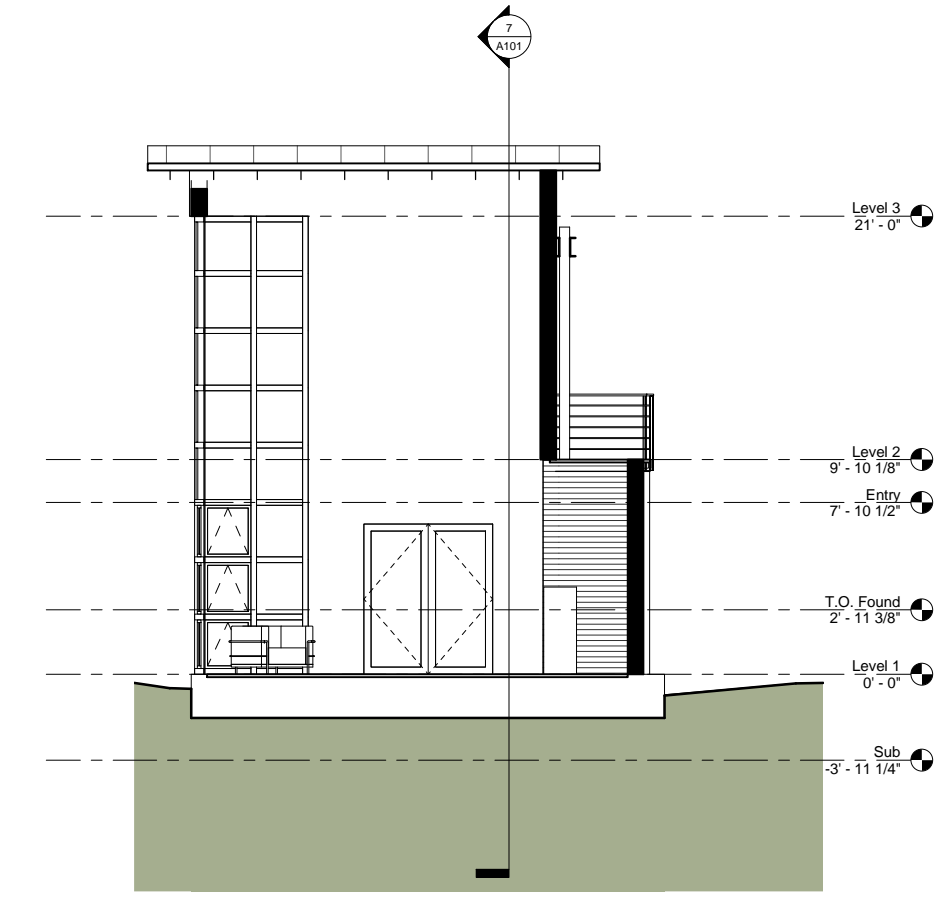


Section 1  
1/4" = 1'-0"

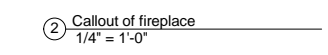

Callout of fireplace  
1/4" = 1'-0"

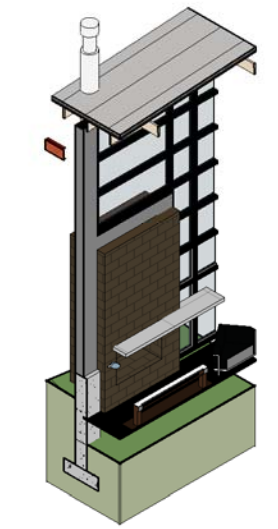


fireplace 3d

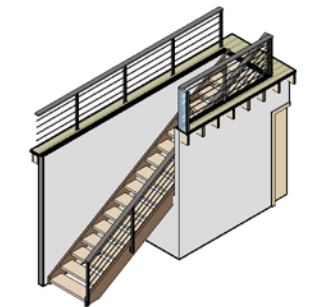


STAIR 3D


Level 1  
1/8" = 1'-0"

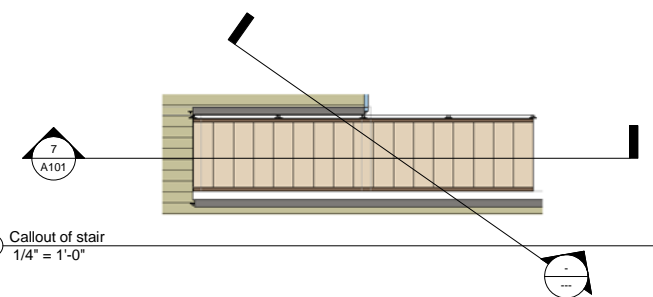


Callout of stair  
1/4" = 1'-0"

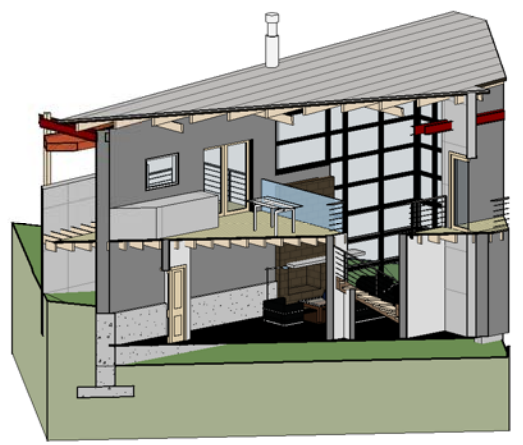


diagonal cut

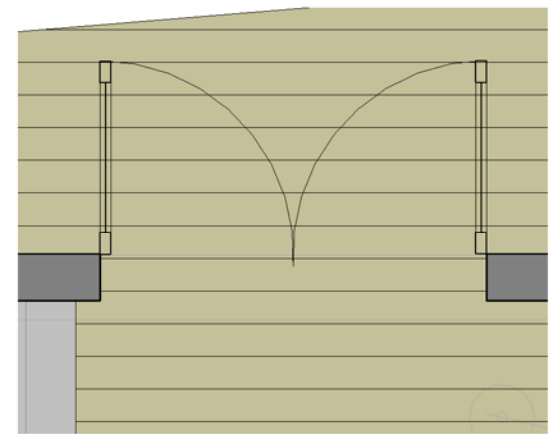

Callout of Main door  
3/4" = 1'-0"

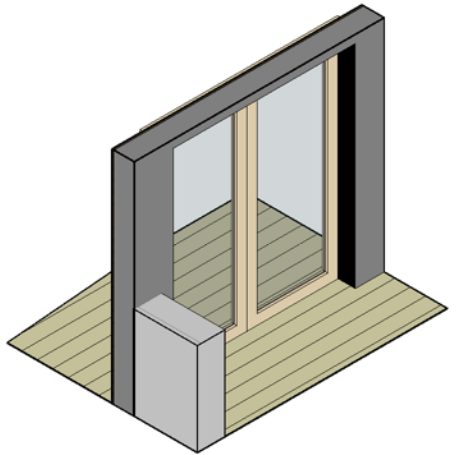

callout of door 3d

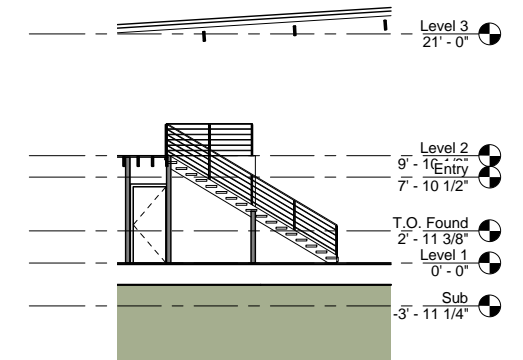

Section 3  
1/8" = 1'-0"

No.	Description	Date

**Owner  
Assignment 1  
Sample Project**

Project number	Project Number 1
Date	03-08-13
Drawn by	Santiago Cortes
Checked by	Checker

## A101

Scale: As indicated